


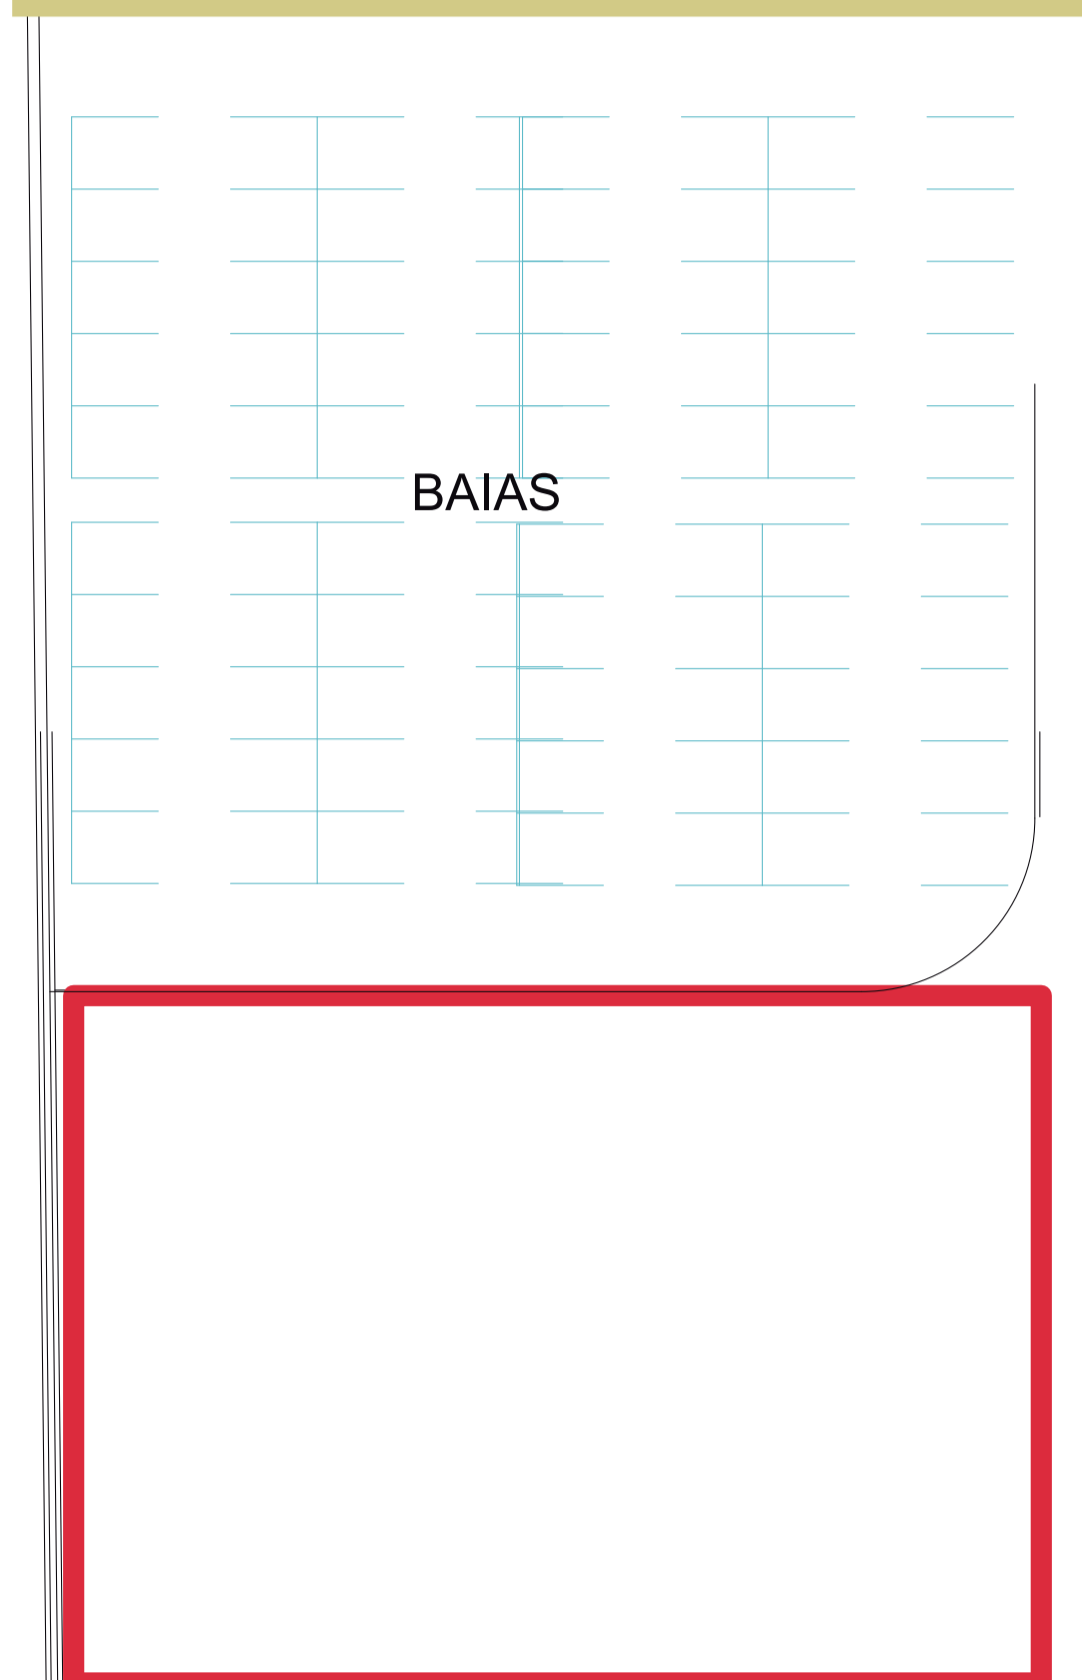

CAMINHÃO B

PISTA DE AREIA
PROVAS FUNCIONAIS

ESTACIONAMENTO EXPOMINAS



RUA DAS SELARIAS


RUA PRINCIPAL

ENTRADA/SAÍDA

CREDECENCIAMENTO

VIP 3 VIP 4 VIP 5

ESTACIONAMENTO EXPOMINAS

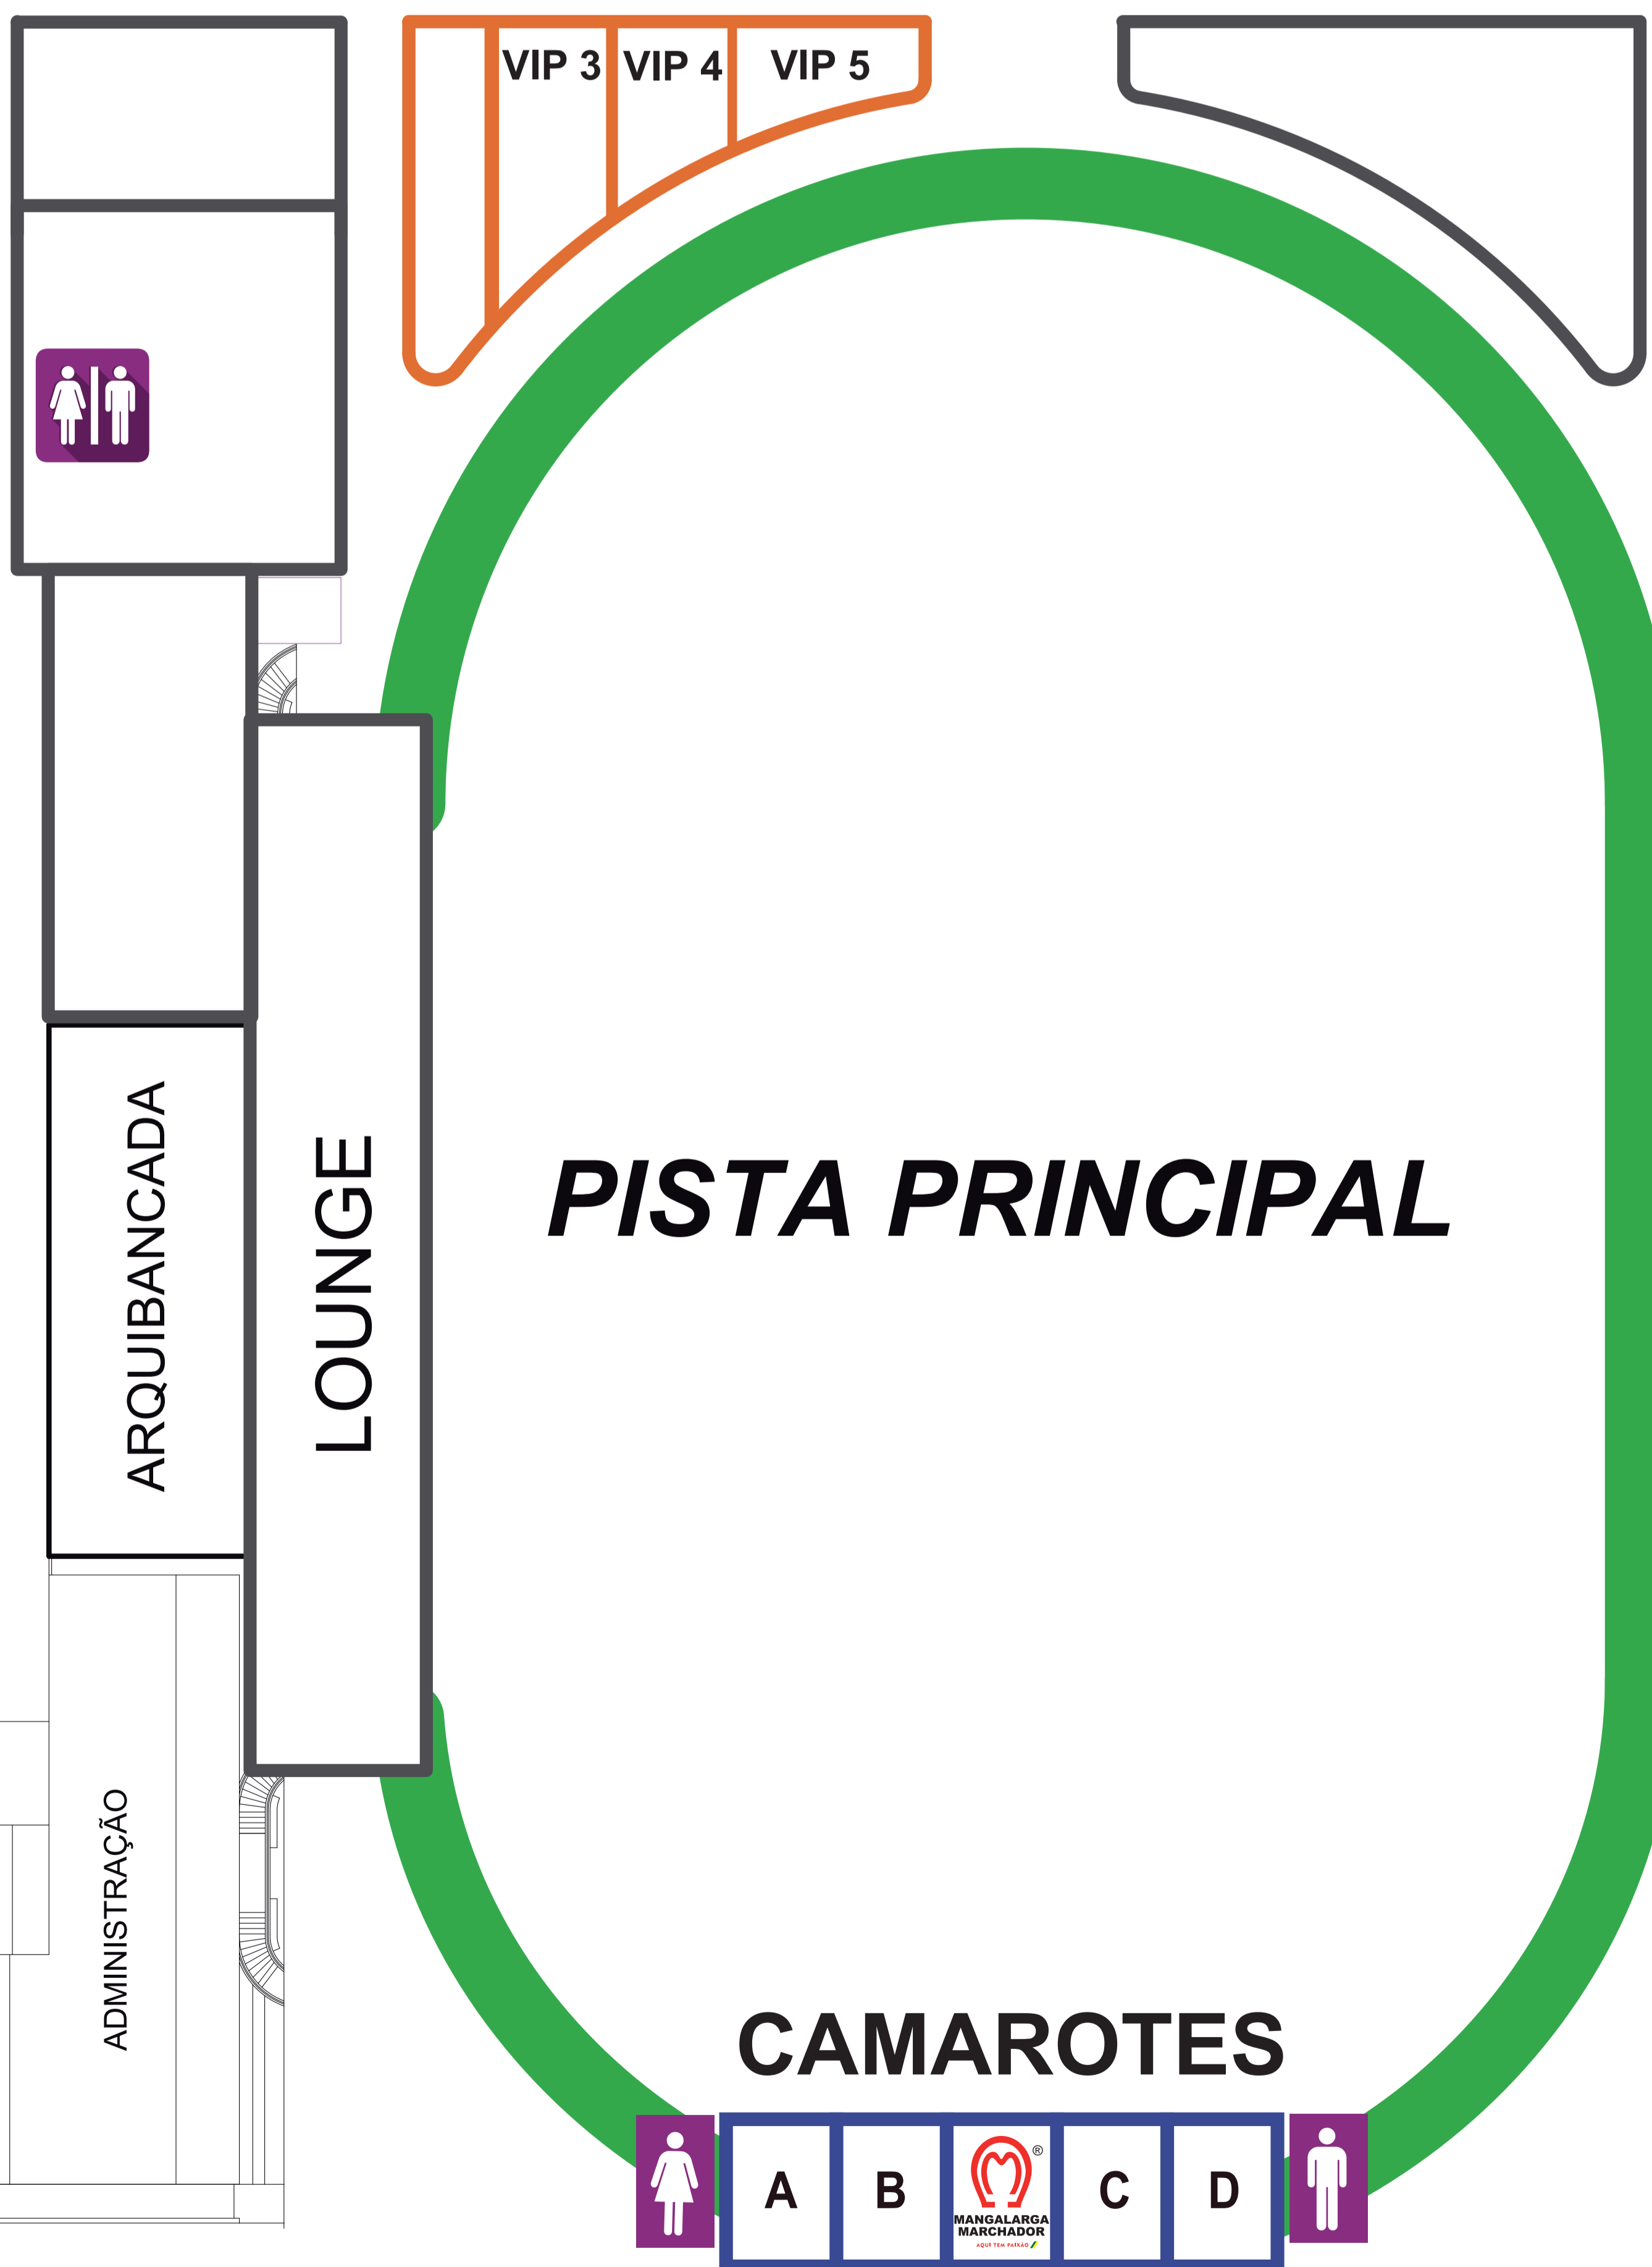

PISTA PRINCIPAL

CAMAROTES

A B C D

AVENIDA AMAZONAS

E-06

E5A

E-05

E4A

E-04

E-03

E-02

E-01

E-12

E11A

E-11

E10A


E-10

E-09

E-08

E7A

E-07

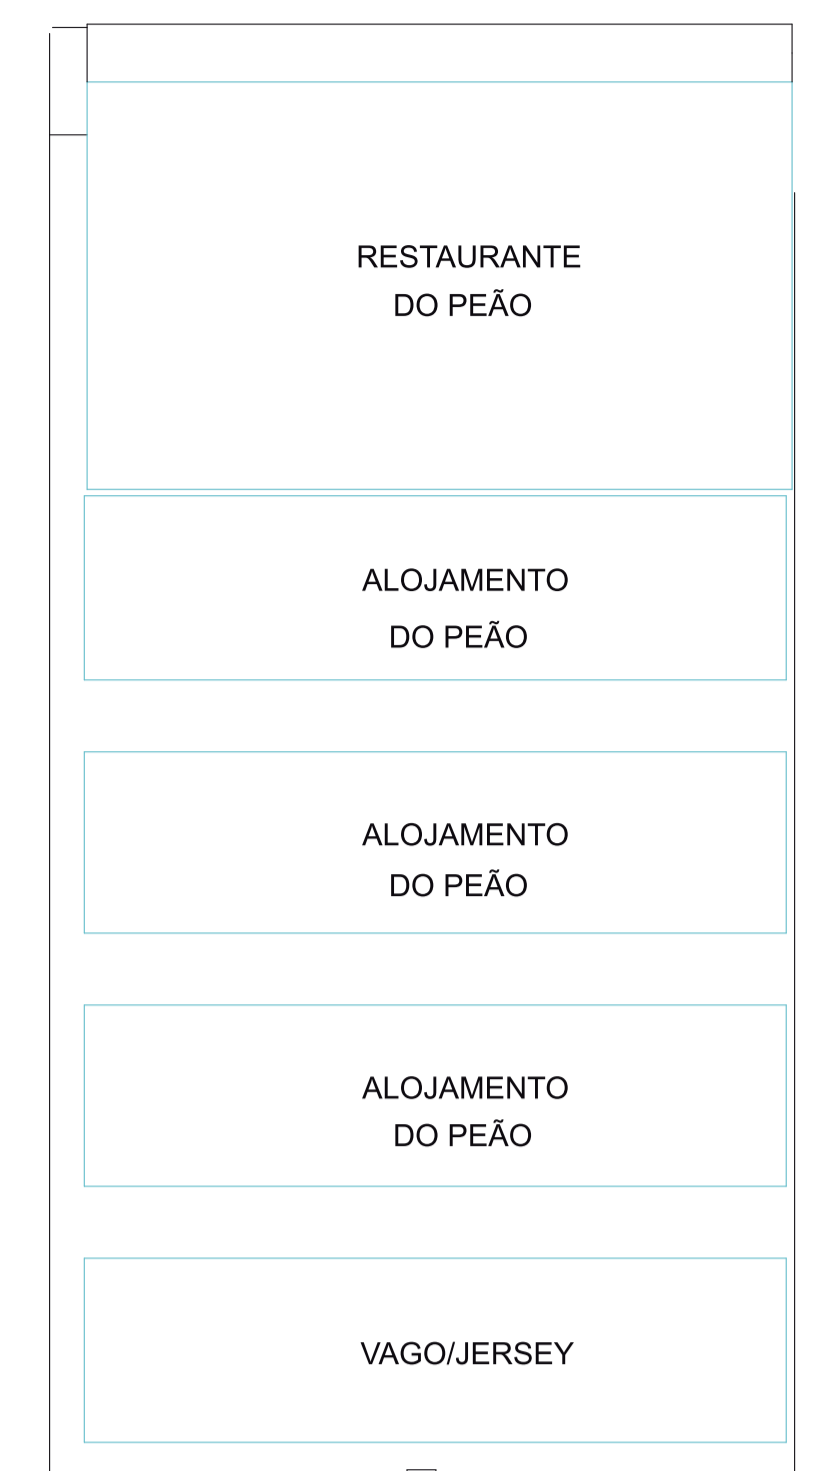

BEBEDOURO A

E-14

E13A

E-13

B-6

VIP 2

B5A

B-5

VIP 1

B4A

B-4

B-3

B-2

B2A

B-1

B-12

B11A

B-11

B10A

B-10

B-9

B8A

B-8

B-7

PALESTRAS TÉCNICAS

HE-03

ARQUIVO

sede da ABCCMM

HE-3A

ABCCC

CAMINHÃO A

E-16

CLINICA VETERINARIA

E-15

E 15A

E 15B

C-01

B16A

B-16

B15A

B-15

B15B

ASSOCIAÇÕES

B-14

B13A

B-13

Alameda dos núcleos

TRÂNSITO DE ANIMAIS

BEBEDOURO C

Vestário